
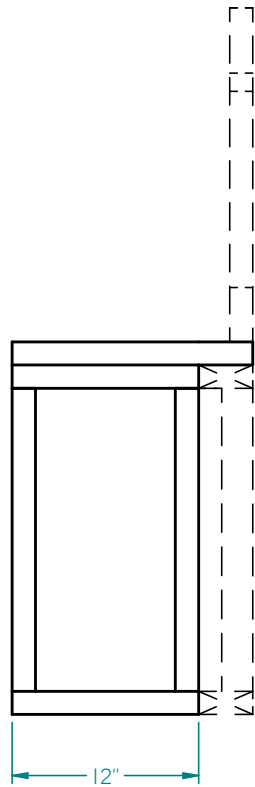



Wall Framing Materials

- 2x4 Wall Stud
- 2x4 Sole Plate
- 2x4 Top Plates
- 16d 3 1/2" Nails


L-Corner

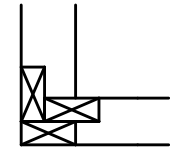

Left Wall Framing Plan

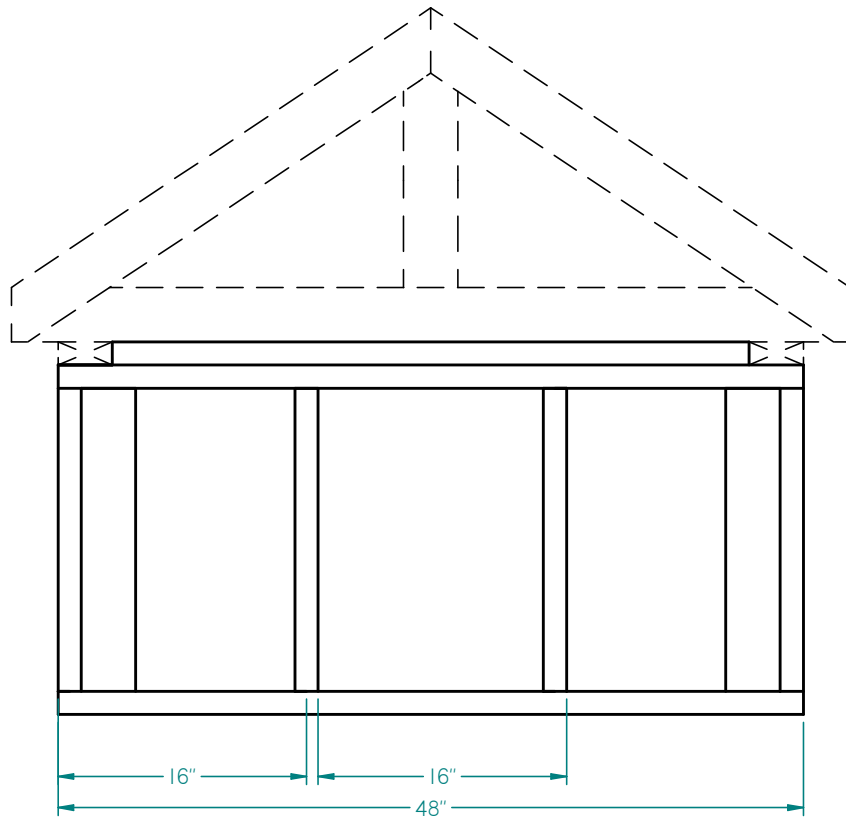


Front Wall Framing Plan

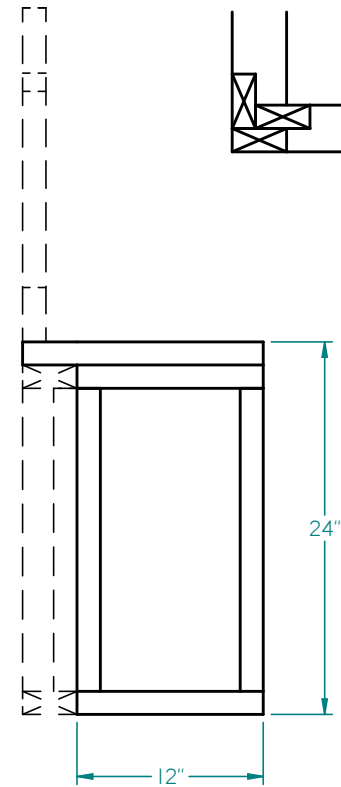

Right Wall Framing Plan

Drawn by: Mr. André Cyr	School: East Three Secondary	Date: 12/02/16
Title: Side Front & Side Walls	Sheet No: 1 of 1	Scale: 1: 8

Roof Truss Materials
 2x4 Truss Members
 Mending Plates
 16d 3 1/2" Nails

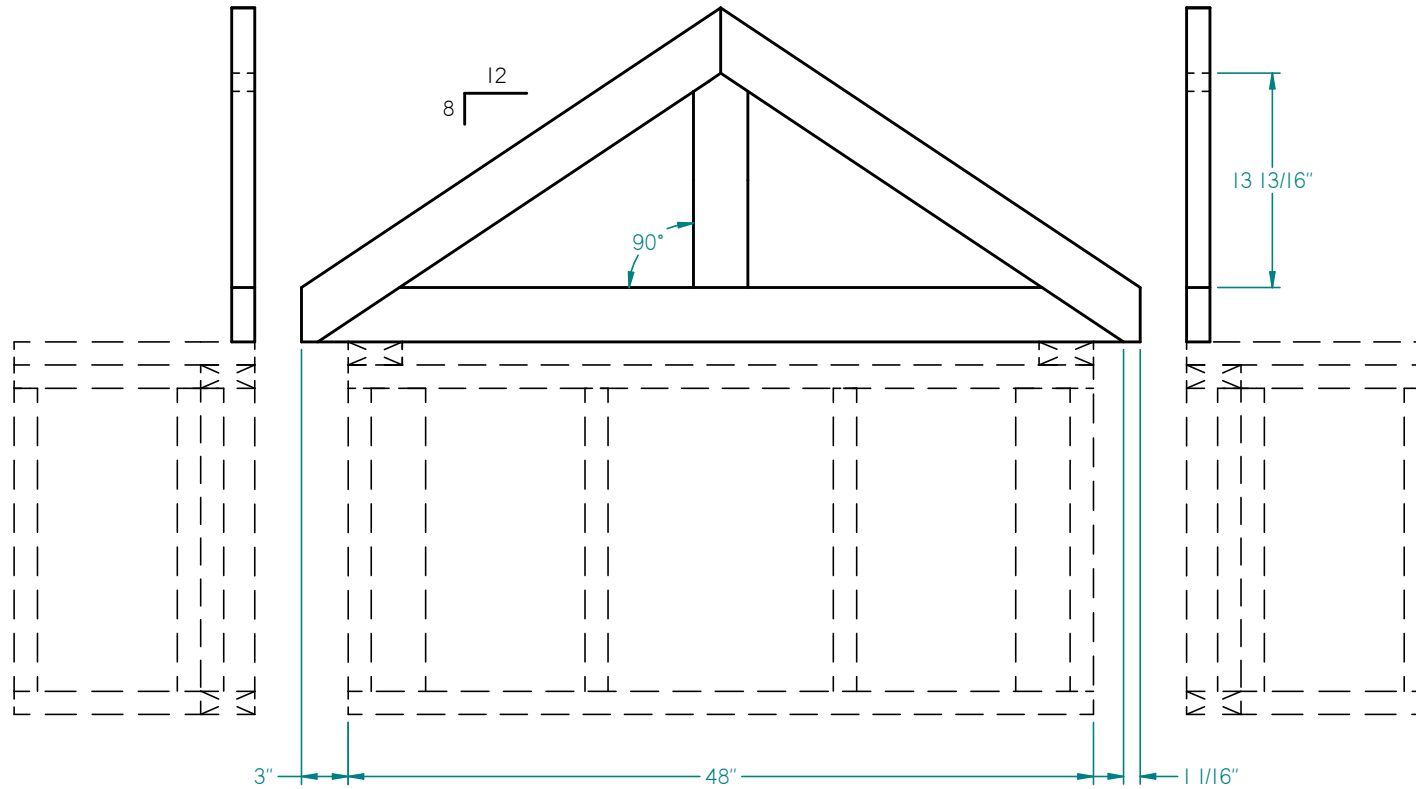

Roof Truss Plan

Drawn by: Mr. André Cyr	School: East Three Secondary	Date: 12/02/16
Title: Roof Truss	Sheet No: 1 of 1	Scale: 1: 8