

**GUY ARCHITECTS**  
 P.O. BOX 1138  
 WILLOW BAY, NT  
 Canada X1A 2N6  
 P (867) 875-3268  
 F (867) 875-3268  
 E info@guyarchitects.com  
 W www.guyarchitects.com  
 ARCHITECTURE • INTERIORS • ENGINEERING

PROJECT TITLE  
**SKILLS CANADA  
 (NWT)**


DATE	VERSION	ISSUED FOR
03/01/19	A	SCHEMATIC DESIGN
MM/DD/YYYY		
DRAWING TITLE		

**DOG HOUSE  
 DRAWINGS  
 (METRIC)**


DO NOT SCALE FOR DIMENSIONS

DESIGN DRAWER	RWG	TC
PROJECT 19016		
SCALE 1 : 10		


**A101**

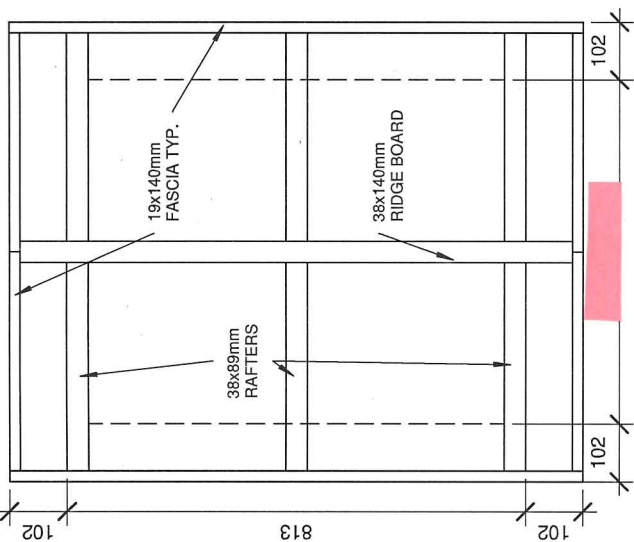

**3** Roof Layout  
1 : 10

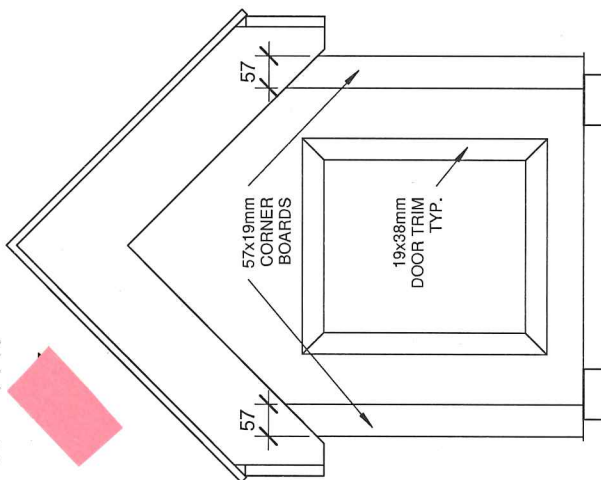


**6** Front Elevation  
1 : 10

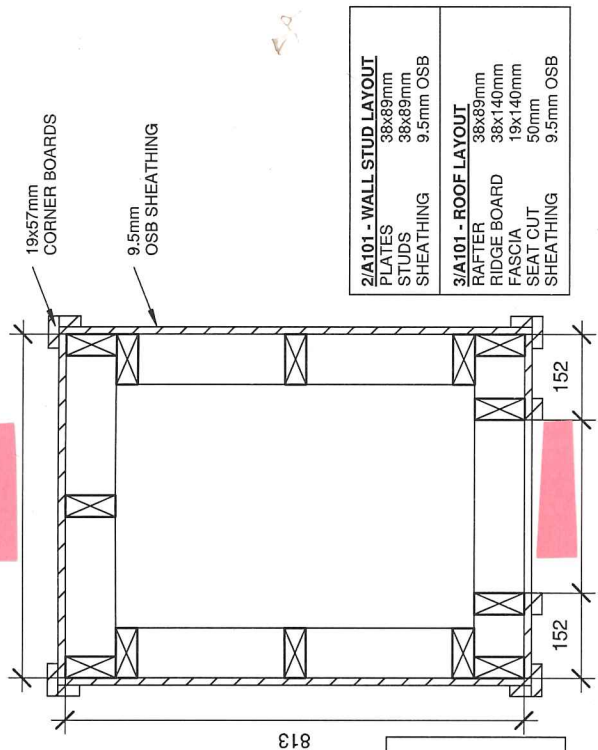

**2** Wall Stud Layout  
1 : 10

2/A101 - WALL STUD LAYOUT	
PLATES	38x89mm
STUDS	38x89mm
SHEATHING	9.5mm OSB

3/A101 - ROOF LAYOUT	
RAFTER	38x89mm
RIDGE BOARD	38x140mm
FASCIA	19x140mm
SEAT OUT	50mm
SHEATHING	9.5mm OSB

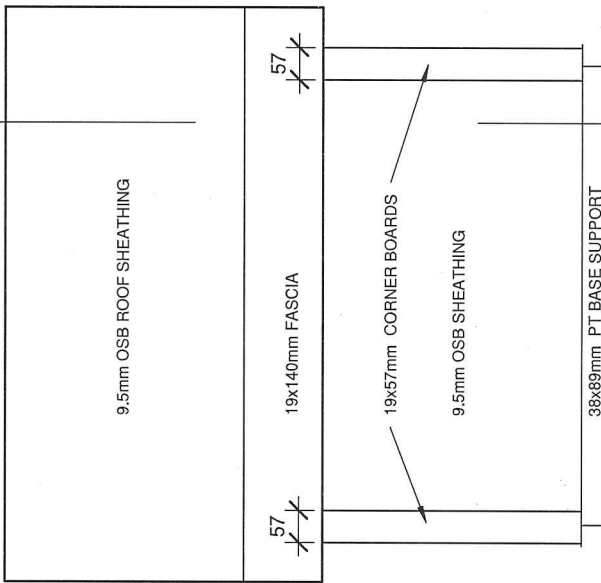

**5** Side Elevation  
1 : 10

1/A101 - FLOOR PLAN	
SKIDS	38x89mm PT
RIM JOIST	38x89mm
JOIST	38x89mm
SHEATHING	13mm PLY
NAILS (Floor, Wall & Roof Layout)	
-FRAMING	83 PC
-SHEATHING	57 PC

